

SCALE: 1/8" = 1'-0"

VALEANT
3923 USF
4394 RSF

Suite 200

NEW EXTERIOR WALL

1'-6" 30'-8" 30'-8" 30'-8" 1'-6" 95'-0"

1'-6" 23'-7" 31'-8" 120'-0" 23'-7" 23'-7" 1'-6"

1

2

3

4

F

E

D

C


B


A

EXHIBIT "A"

FLOOR PLAN OF PREMISES

Legal Description: Sanford Yates Subdivision, Lot 5R
1112 East Copeland Road
Arlington, Texas 76011

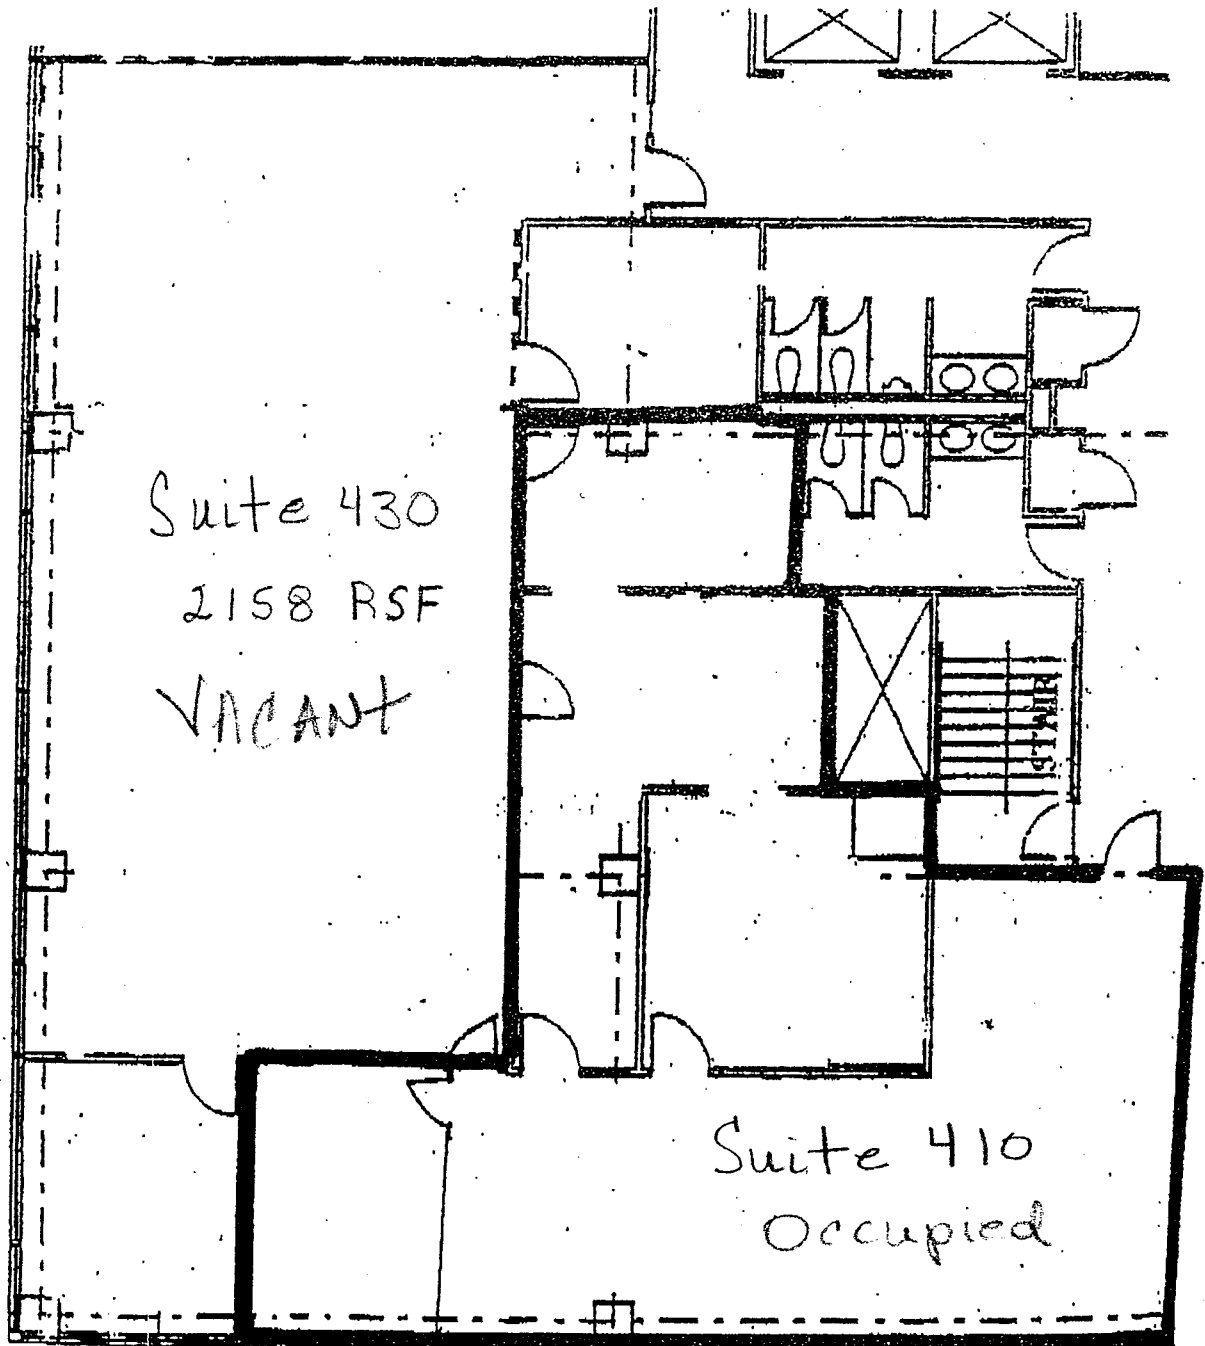

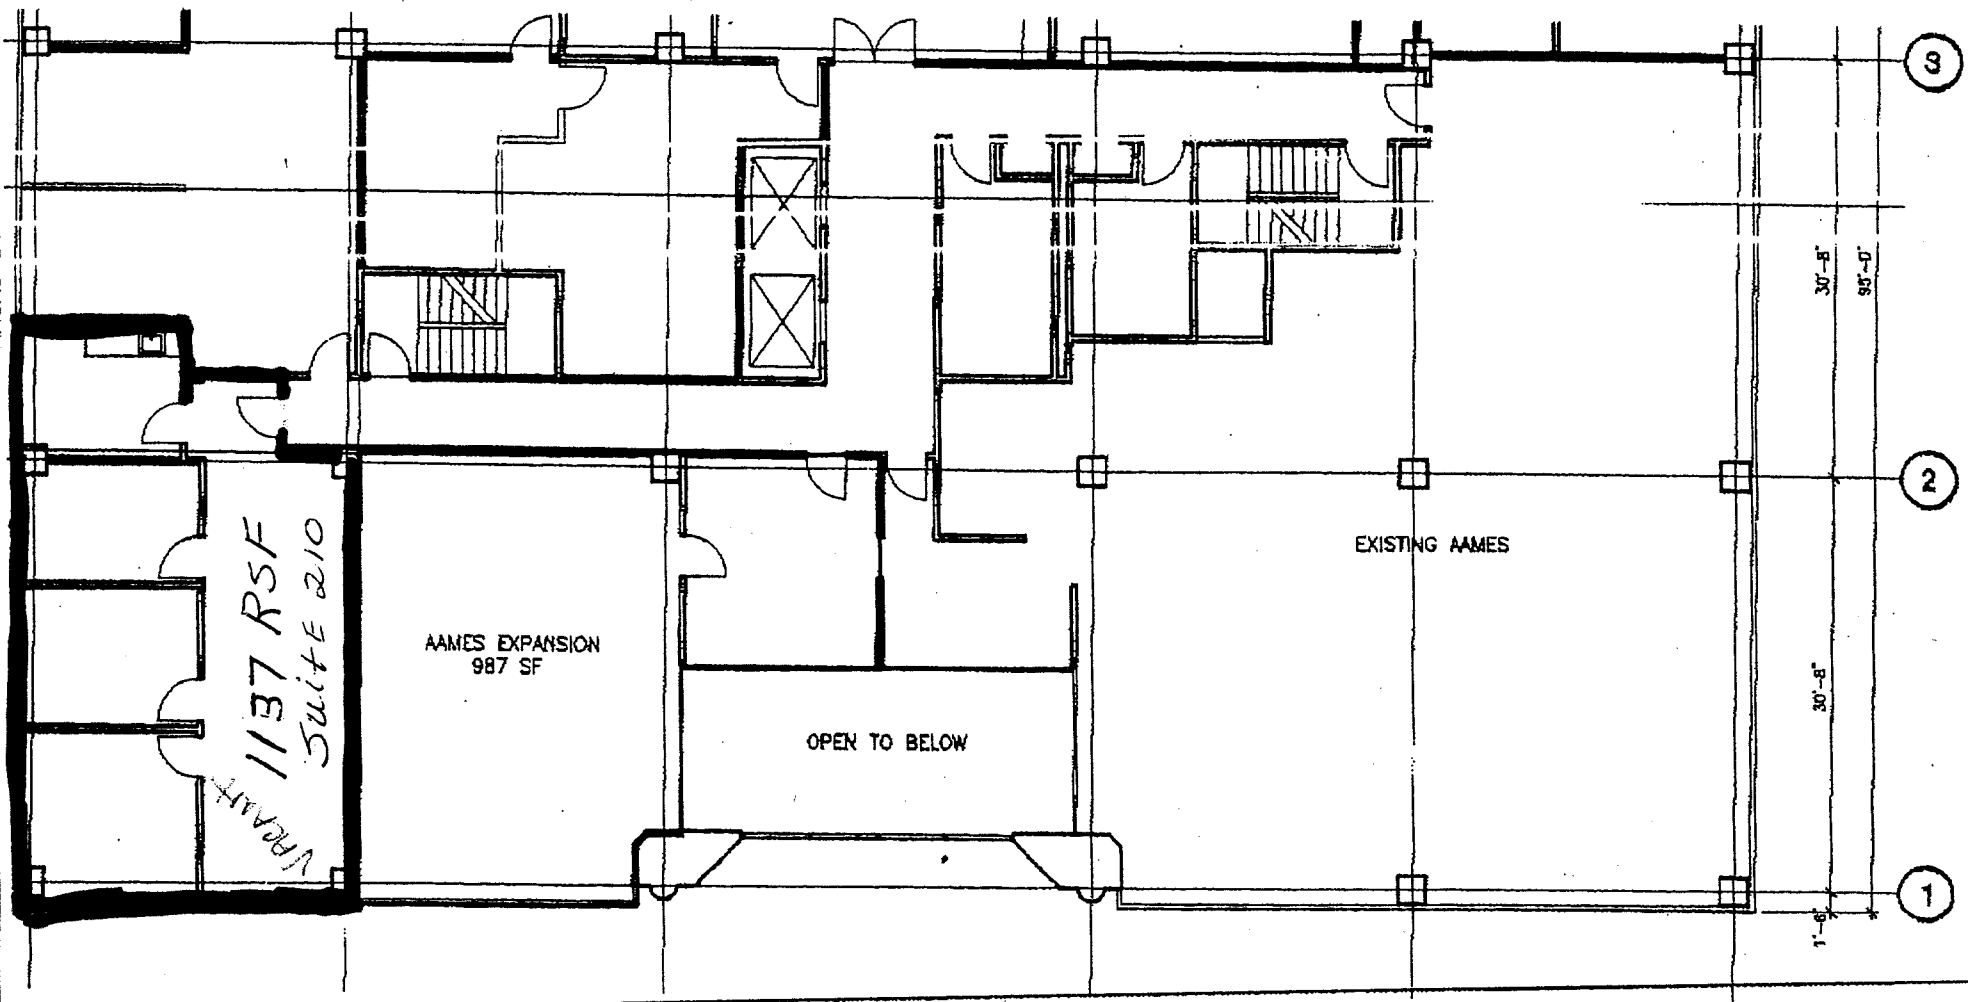

1137 RSF
Suite 210
WRAHT

AAMES EXPANSION
987 SF

OPEN TO BELOW

EXISTING AAMES

3

2

1


30'-8"
95'-0"


30'-8"

1'-6"

EXHIBIT "E"

VACANT
Suite 310
5130 RSF

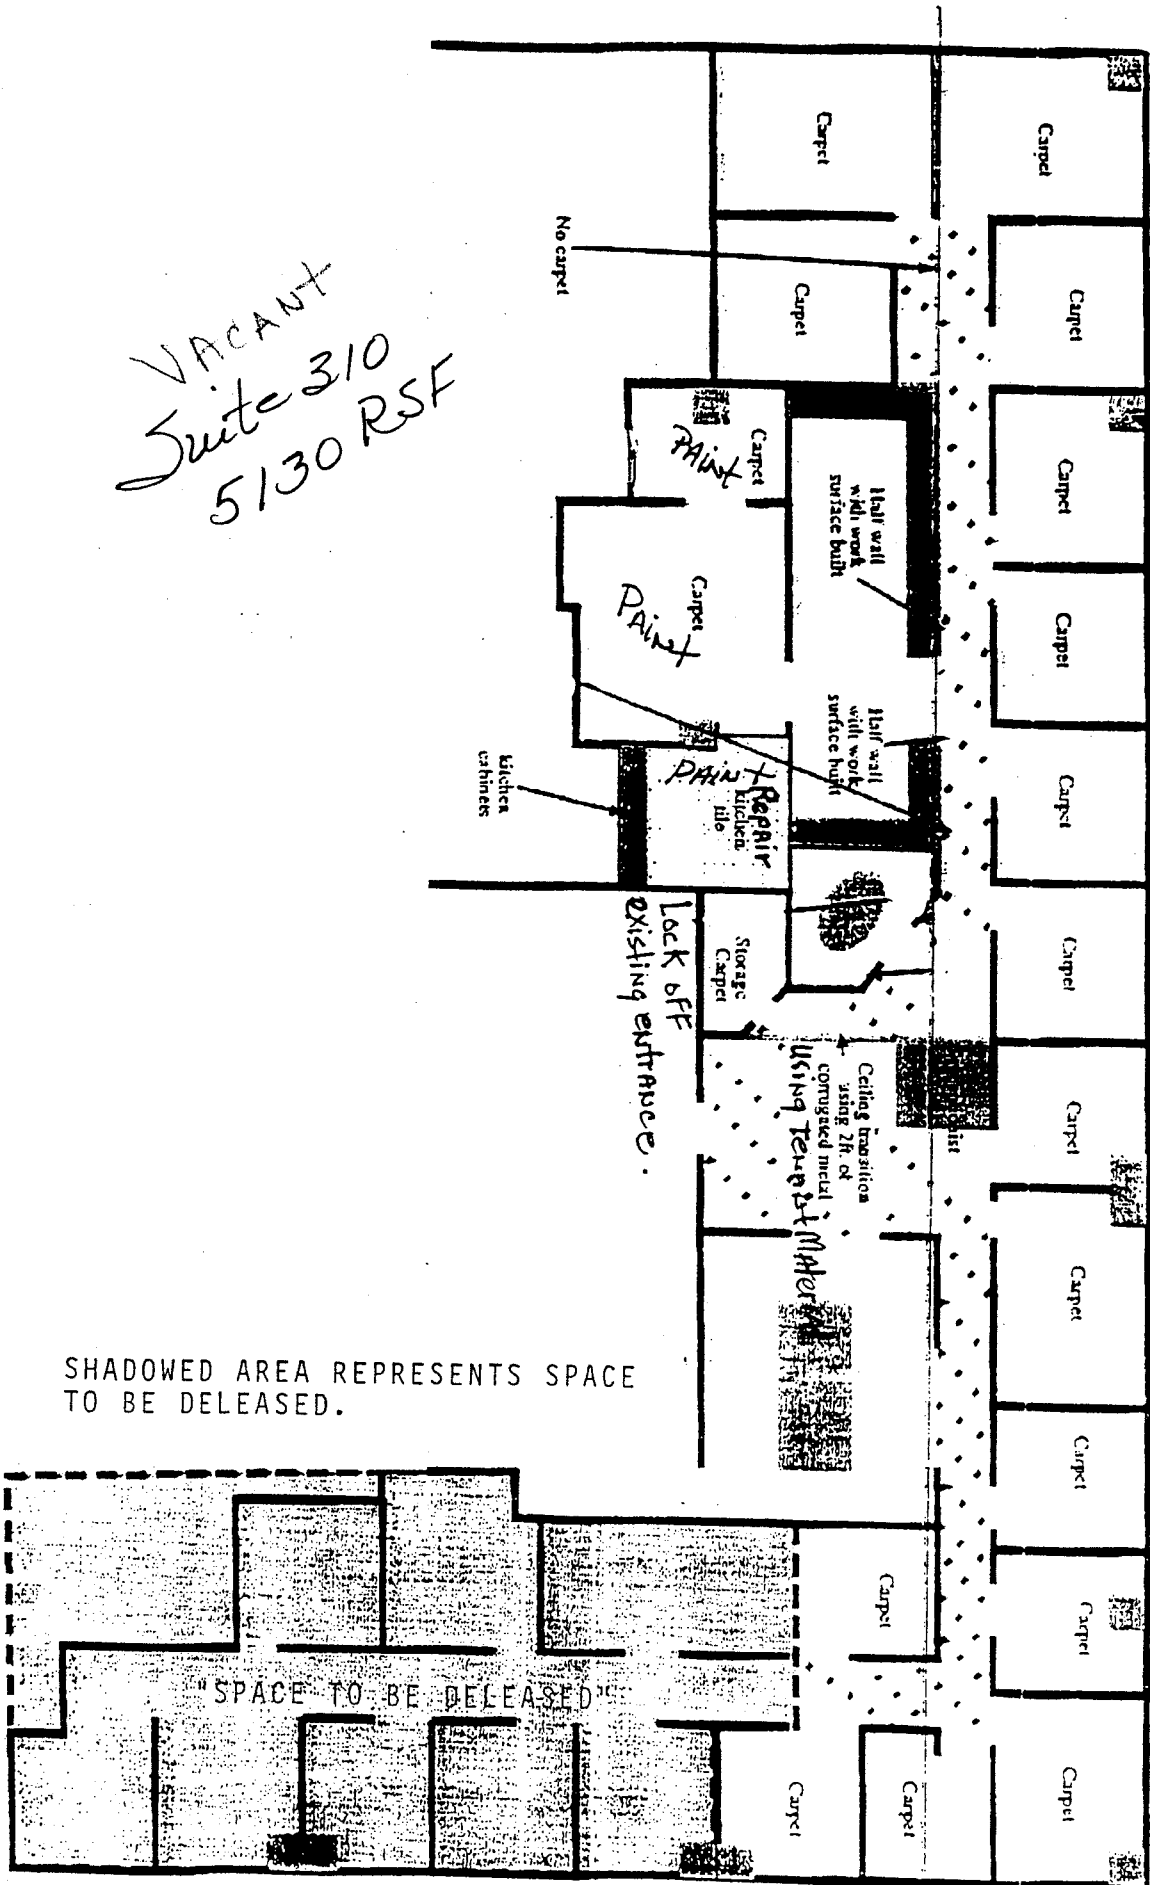

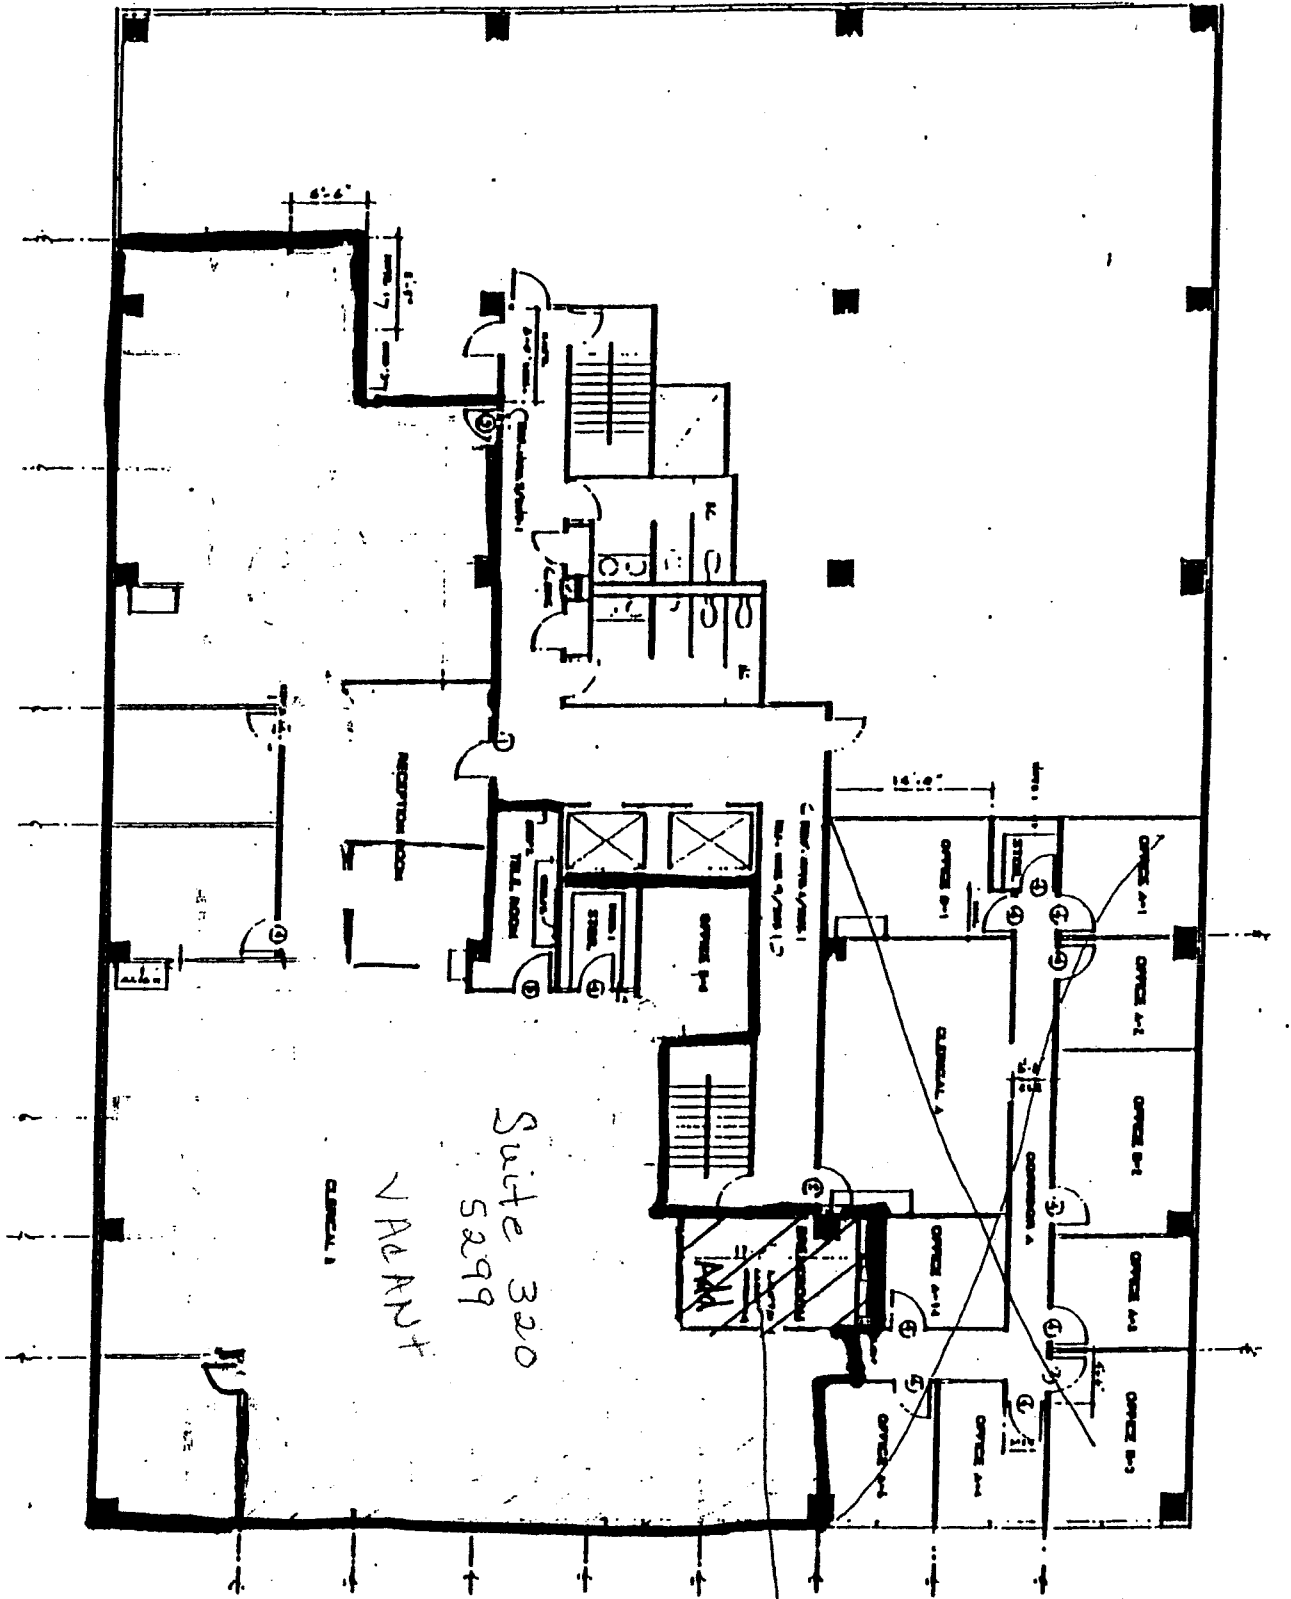


Breakroom is part of suite.

RDM Commercial
 (817) 810-9099
 FAX (817) 810-9244

FLOOR PLAN
 SCALE 1/8" = 1'-0"



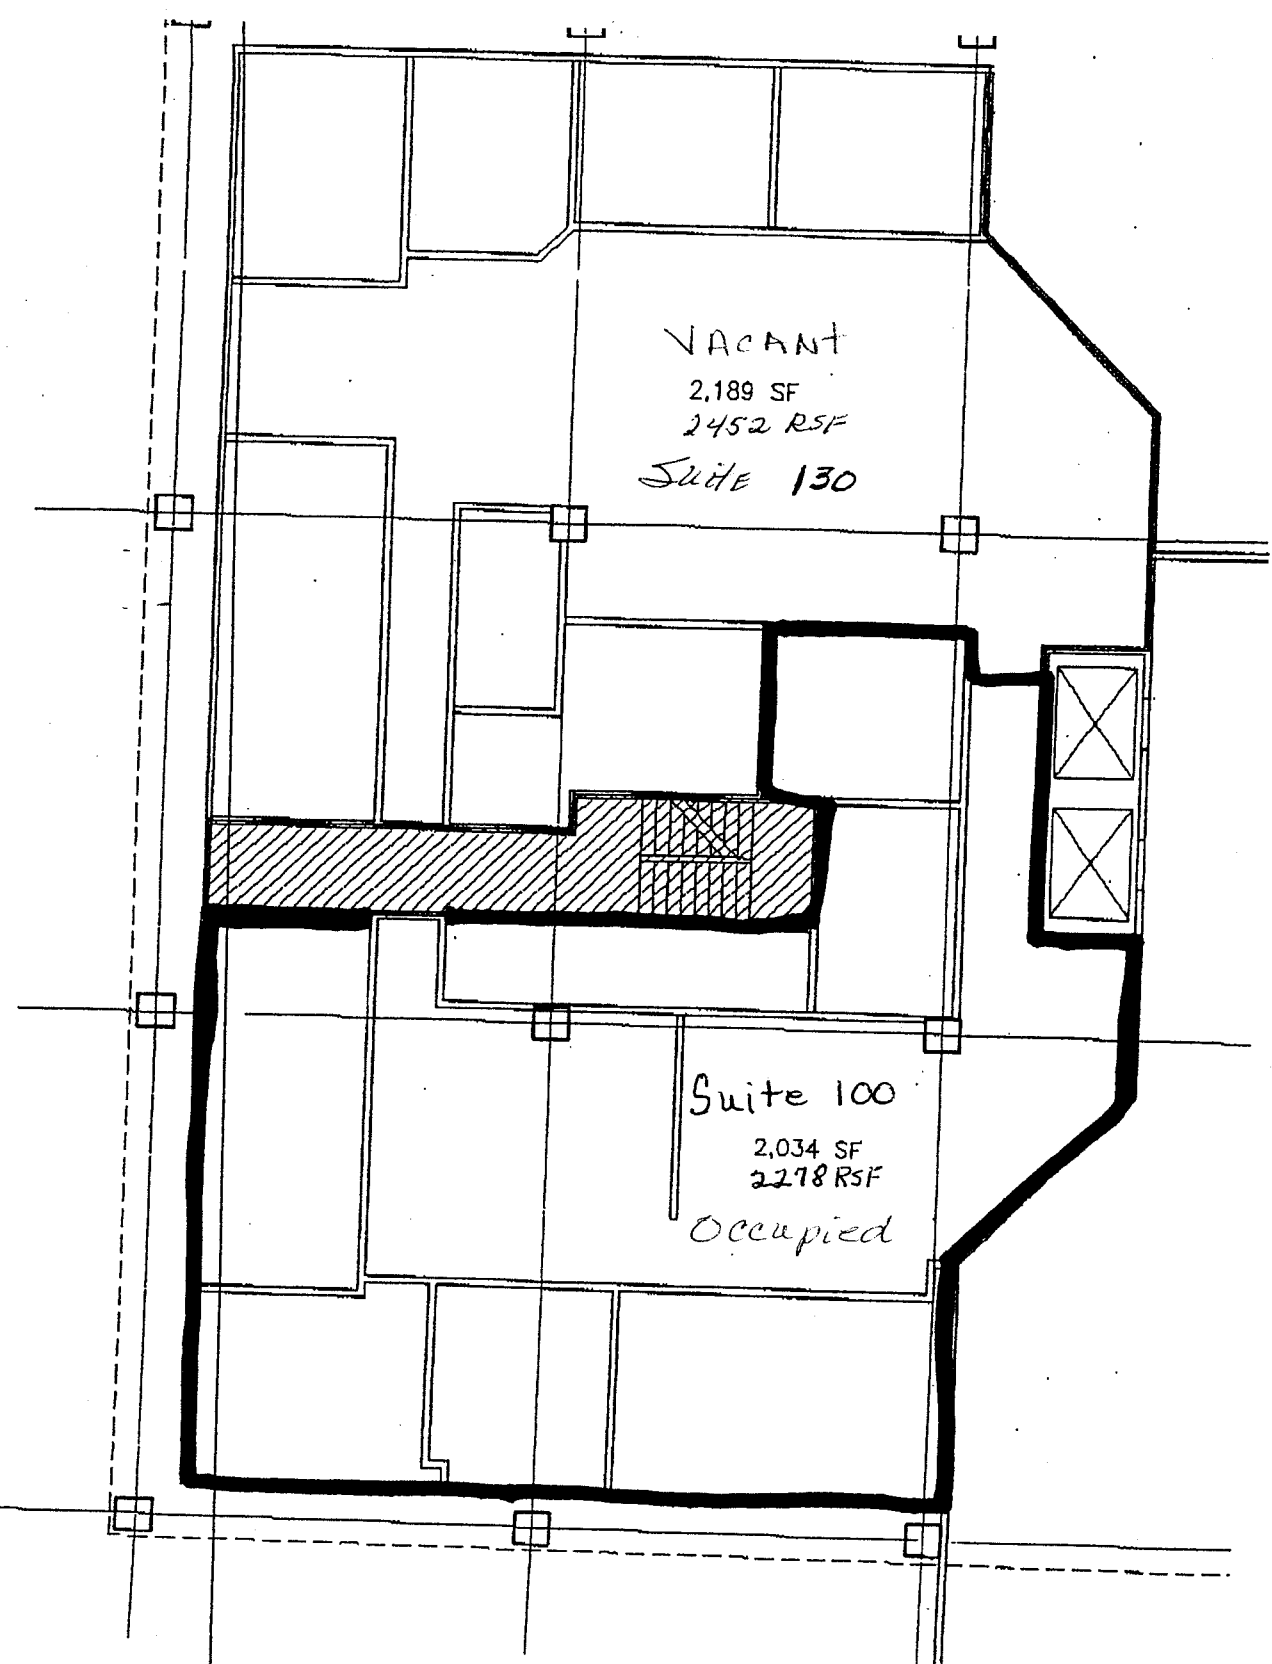

VACANT
2,189 SF
2,452 RSF
Suite 130


Suite 100
2,034 SF
2,278 RSF
Occupied

1ST FLOOR

EXHIBIT "A"

FLOOR PLAN OF PREMISES

Legal Description: Sanford Yates Subdivision, Lot 5R
1112 East Copeland Road
Arlington, Texas 76011

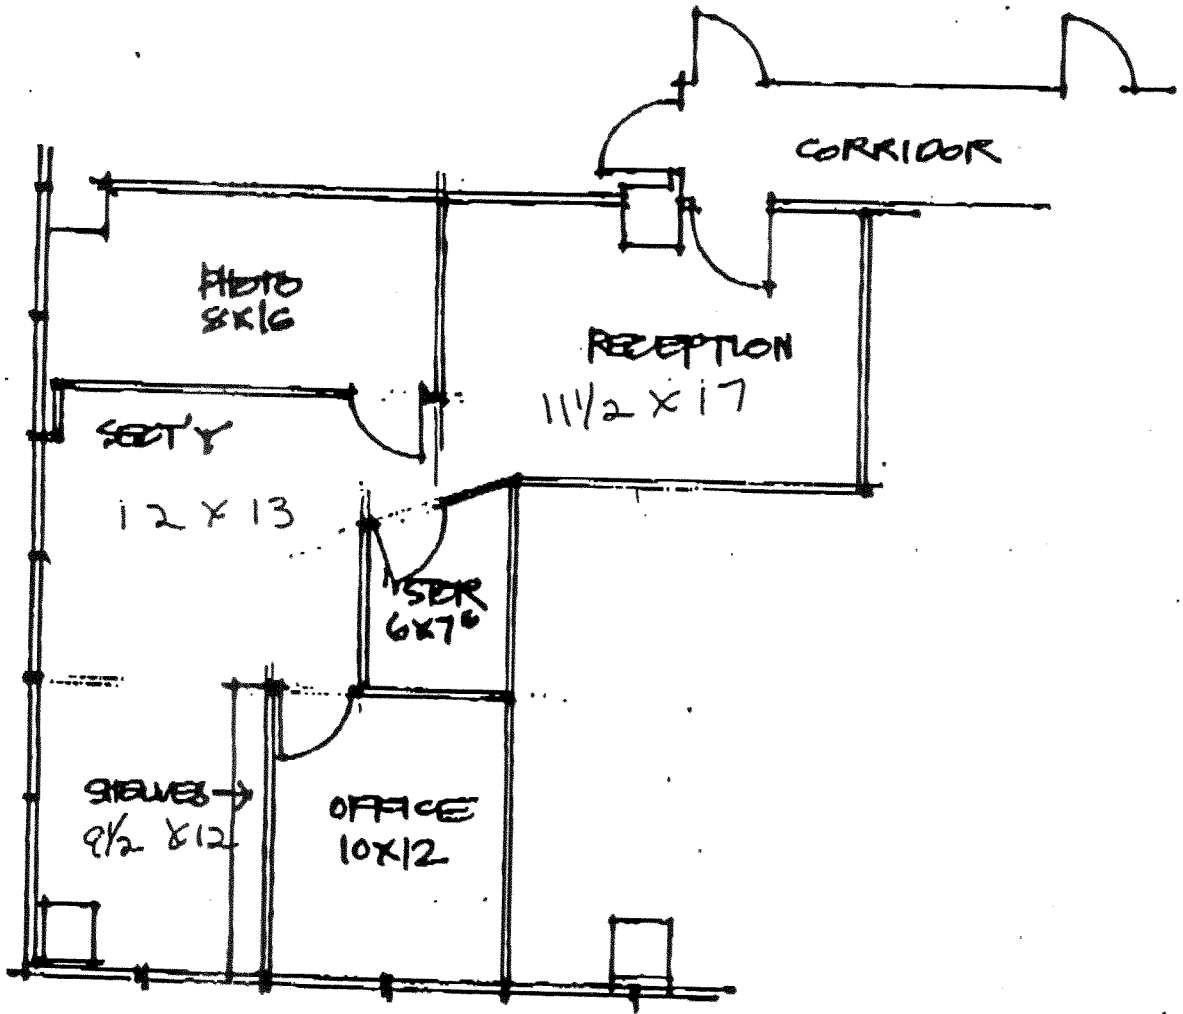

TENANT LAYOUT
ONE ARLINGTON CENTRES
10/14/99

3RD FLOOR - 907 RSF
1/8" = 1' 0"

One Arlington Center
Arlington, TX

